


COMAL MASTER GARDENERS
 VEGETABLE & ROSE GARDEN
 TEXAS A&M AGRI-LIFE EXTENSION
 325 RESOURCE DR
 NEW BRAUNFELS, TX

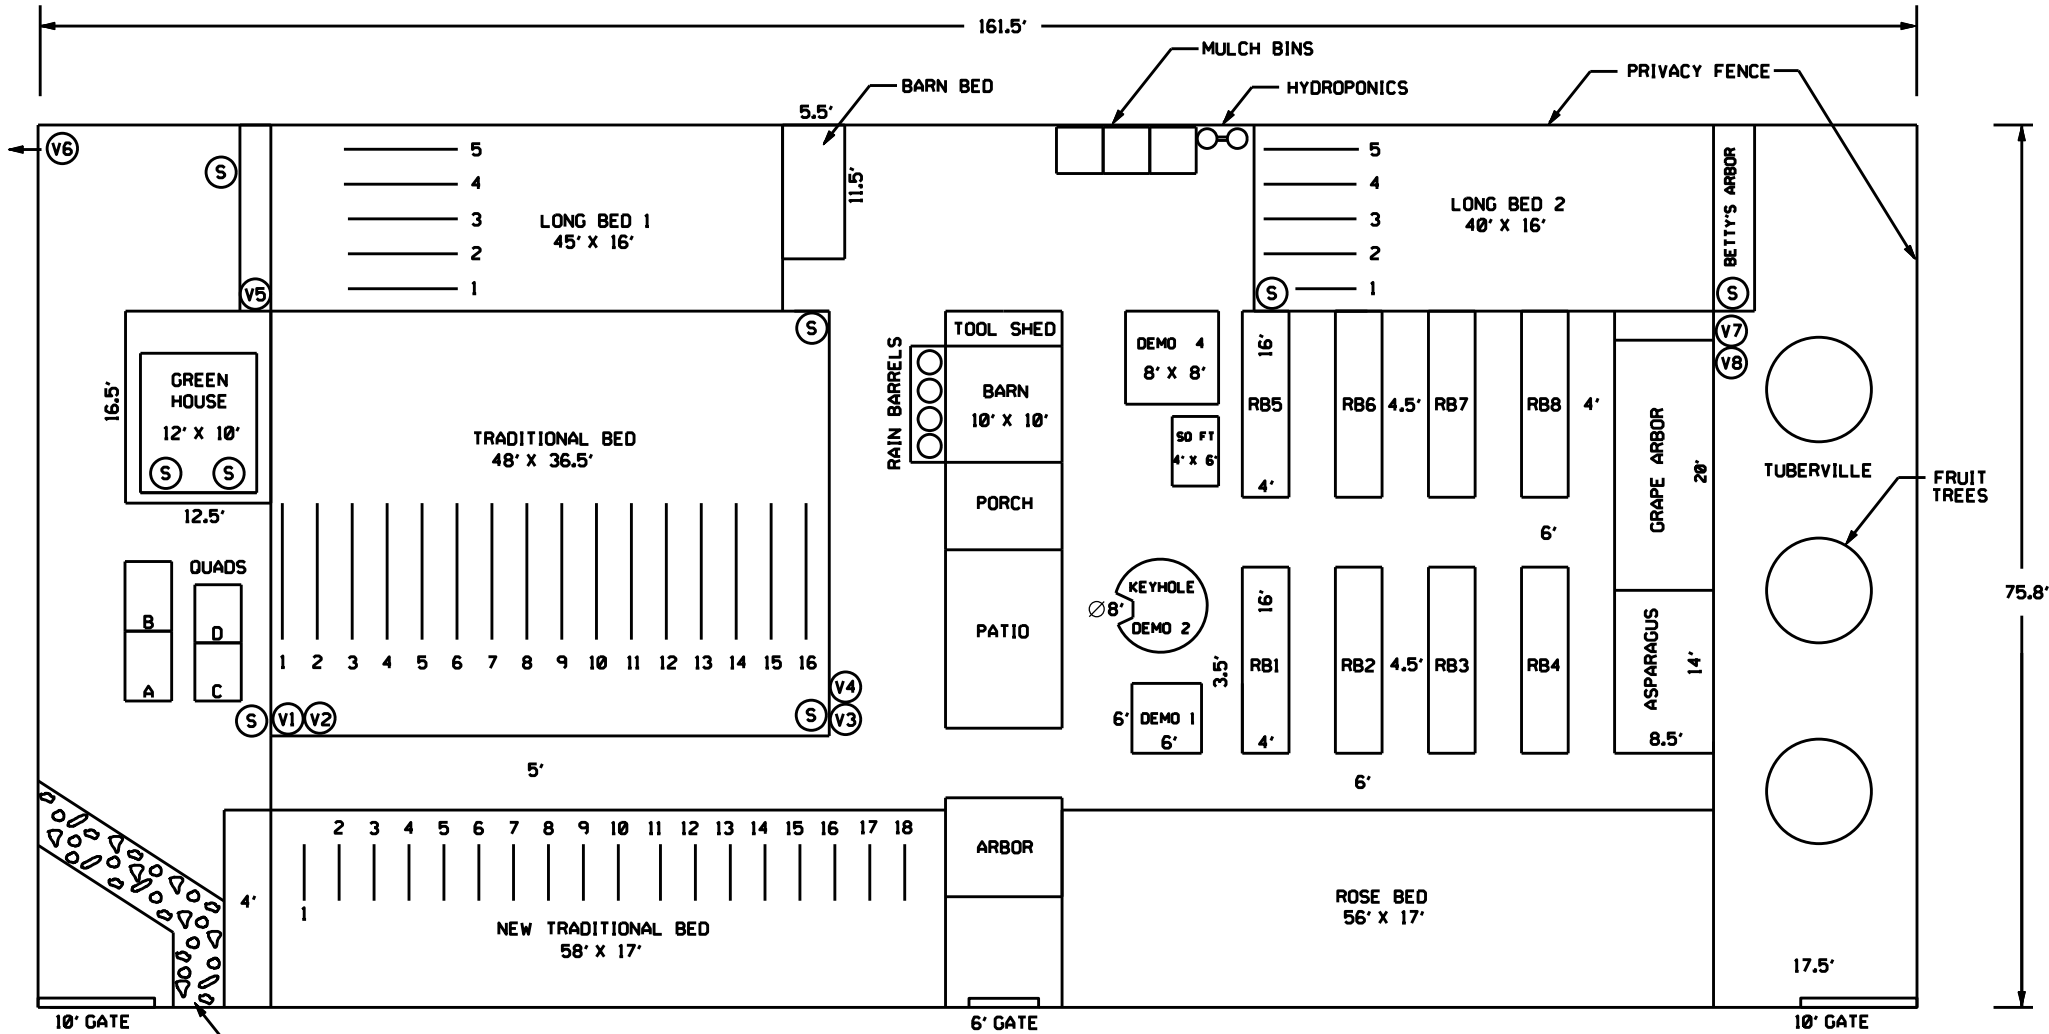

IRRIGATION VALVES

- (V1) CONTROLS NEW TB, ARTICHOKE BED
- (V2) CONTROLS TB1-16
- (V3) CONTROLS RB1-8, DEMO BEDS, GRAPES, ASPARAGUS
- (V4) CONTROLS ROSE BED
- (V5) CONTROLS LB1
- (V6) CONTROLS FRUIT TREES OUTSIDE FENCE
- (V7) CONTROLS LB2
- (V8) CONTROLS FRUIT TREES, TUBERVILLE
- (S) SPIGOT

N
 ELEVATION: 993'
 29°44'32"N
 98°13'30"W